


# 富川瑶族自治县白沙镇中心校宗地草图

2732.647-541.260

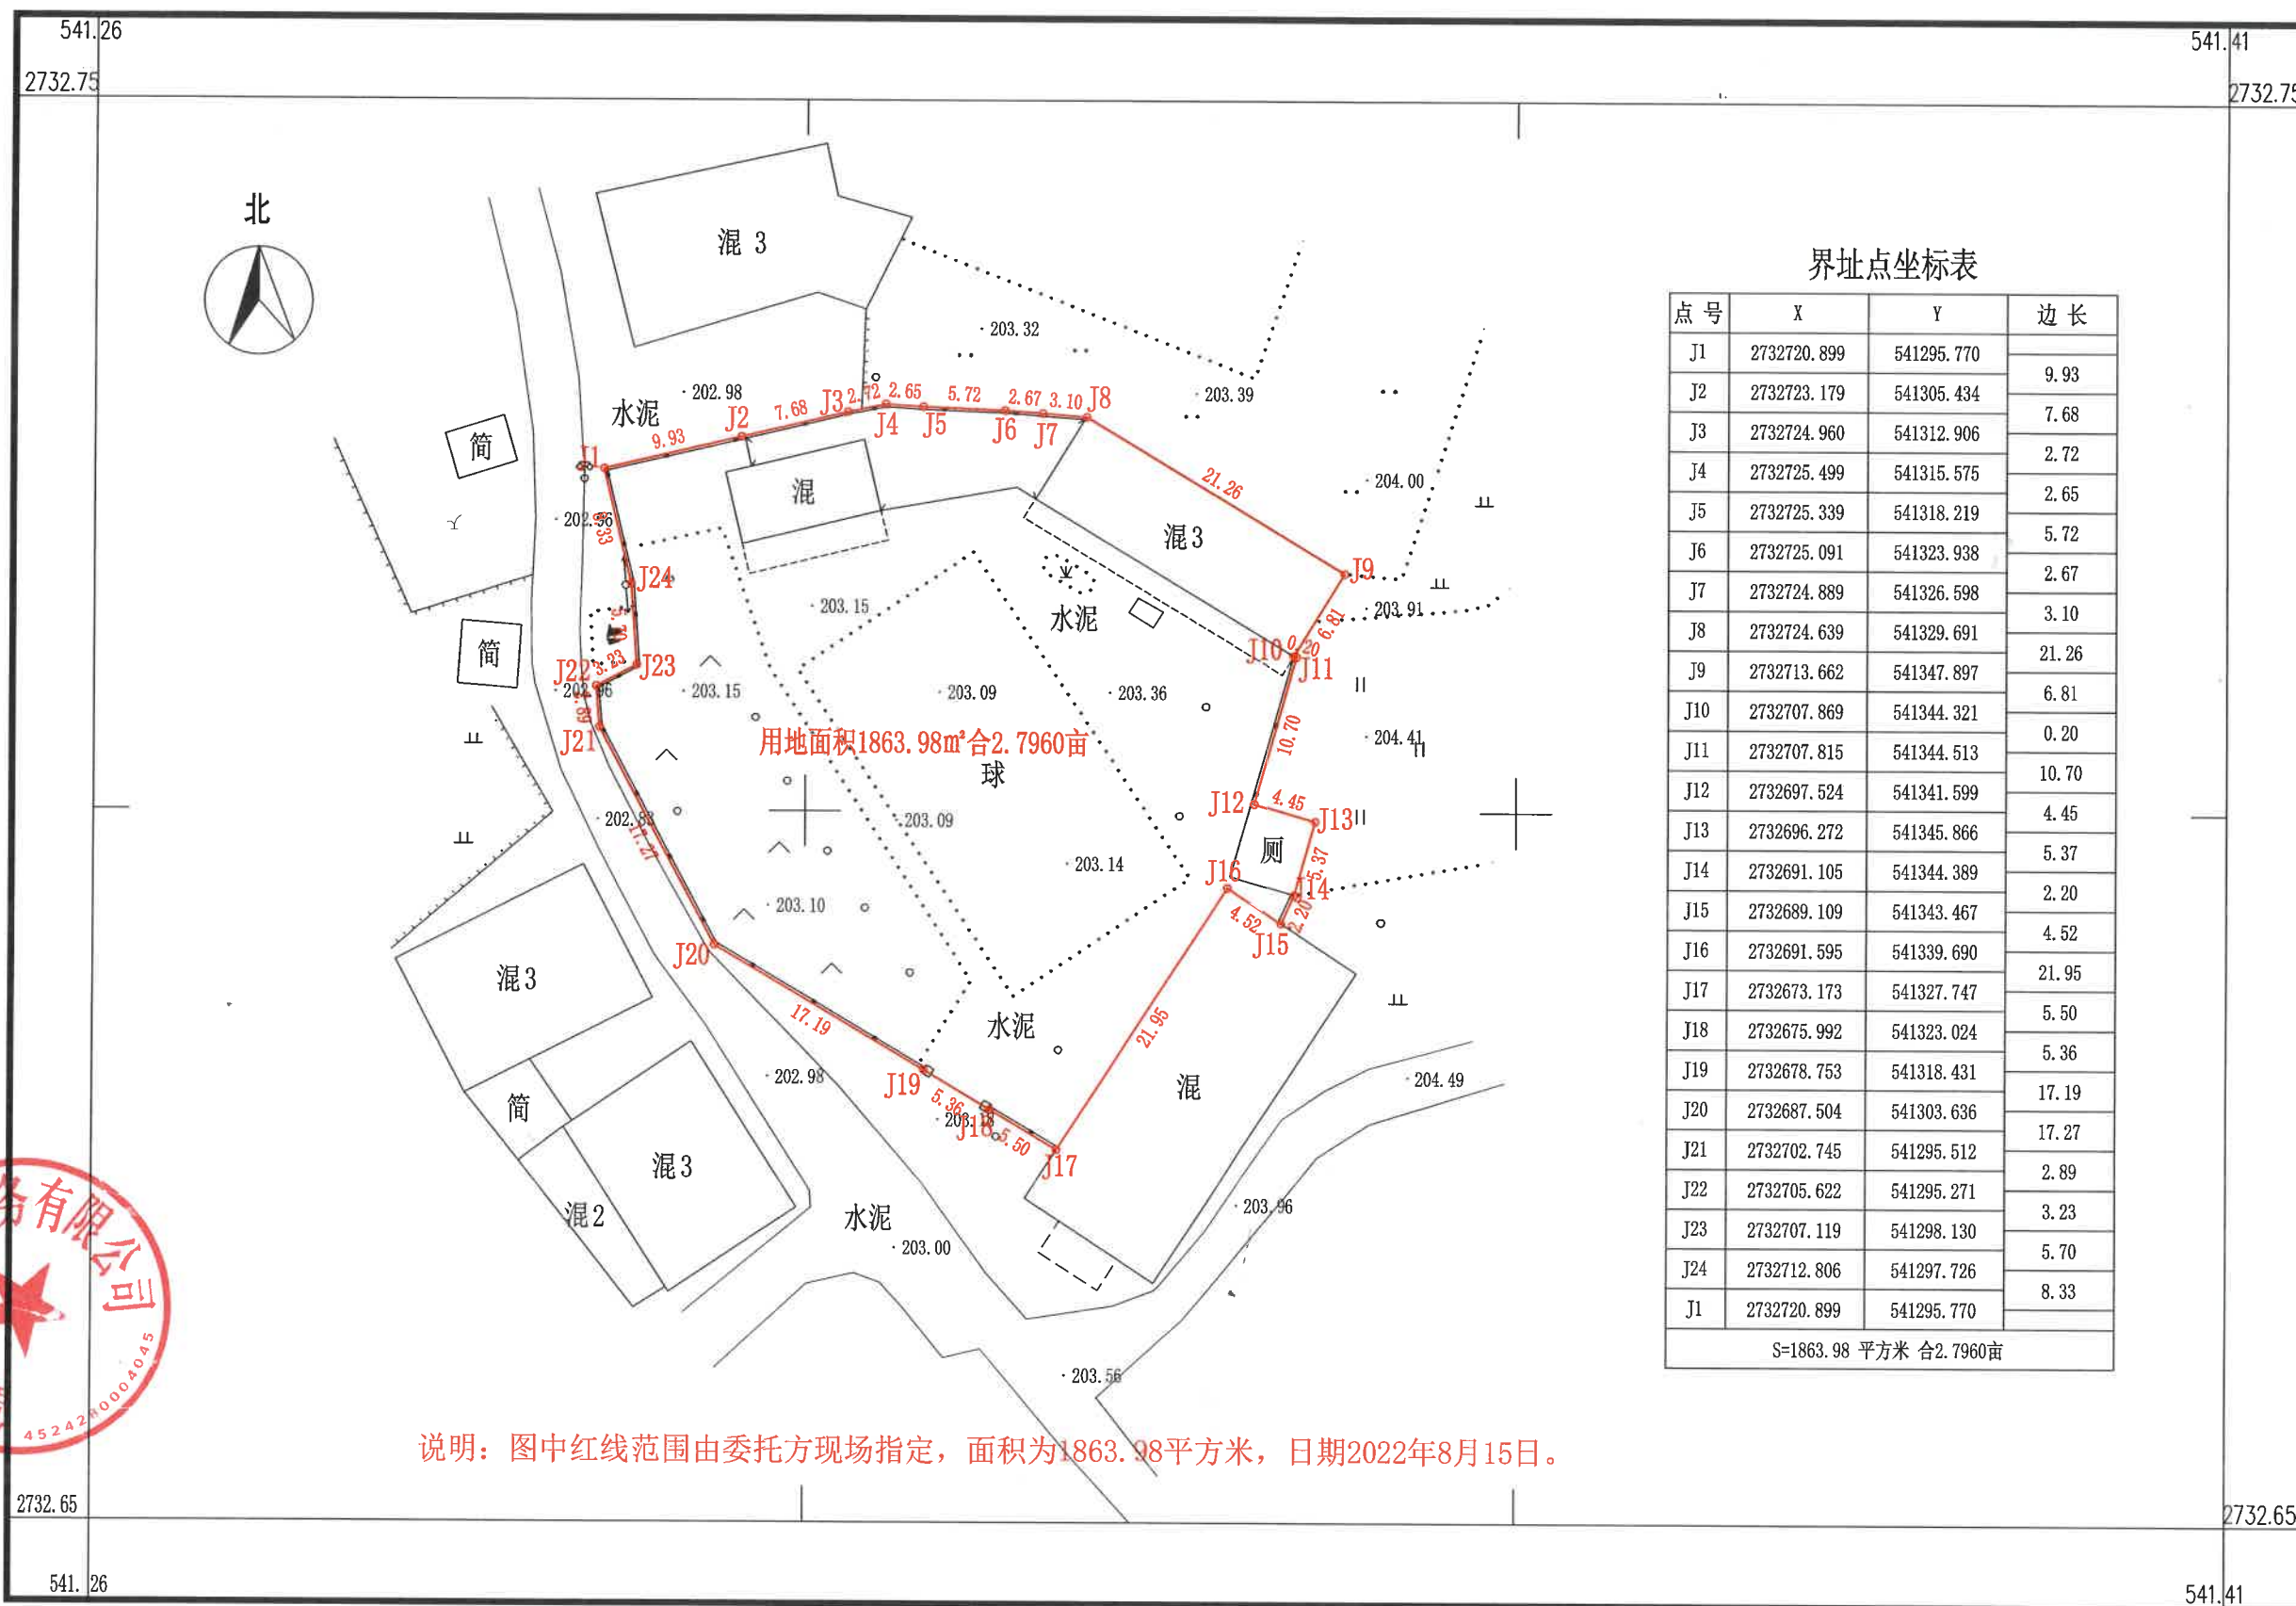

### 界址点坐标表

点号	X	Y	边长
J1	2732720.899	541295.770	9.93
J2	2732723.179	541305.434	7.68
J3	2732724.960	541312.906	2.72
J4	2732725.499	541315.575	2.65
J5	2732725.339	541318.219	5.72
J6	2732725.091	541323.938	2.67
J7	2732724.889	541326.598	3.10
J8	2732724.639	541329.691	21.26
J9	2732713.662	541347.897	6.81
J10	2732707.869	541344.321	0.20
J11	2732707.815	541344.513	10.70
J12	2732697.524	541341.599	4.45
J13	2732696.272	541345.866	5.37
J14	2732691.105	541344.389	2.20
J15	2732689.109	541343.467	4.52
J16	2732691.595	541339.690	21.95
J17	2732673.173	541327.747	5.50
J18	2732675.992	541323.024	5.36
J19	2732678.753	541318.431	17.19
J20	2732687.504	541303.636	17.27
J21	2732702.745	541295.512	2.89
J22	2732705.622	541295.271	3.23
J23	2732707.119	541298.130	5.70
J24	2732712.806	541297.726	8.33
J1	2732720.899	541295.770	
S=1863.98 平方米 合2.7960亩			

说明：图中红线范围由委托方现场指定，面积为1863.98平方米，日期2022年8月15日。

富川方圆测绘服务有限公司  
4524280004045

2000国家大地坐标系  
1985国家高程基准，等间距1米  
2007图式  
2022年8月

1:500

测量员：邓楠  
绘图员：何坤  
审核员：林杰