


富川瑶族自治县第二小学宗地草图

2746.008-37527.422

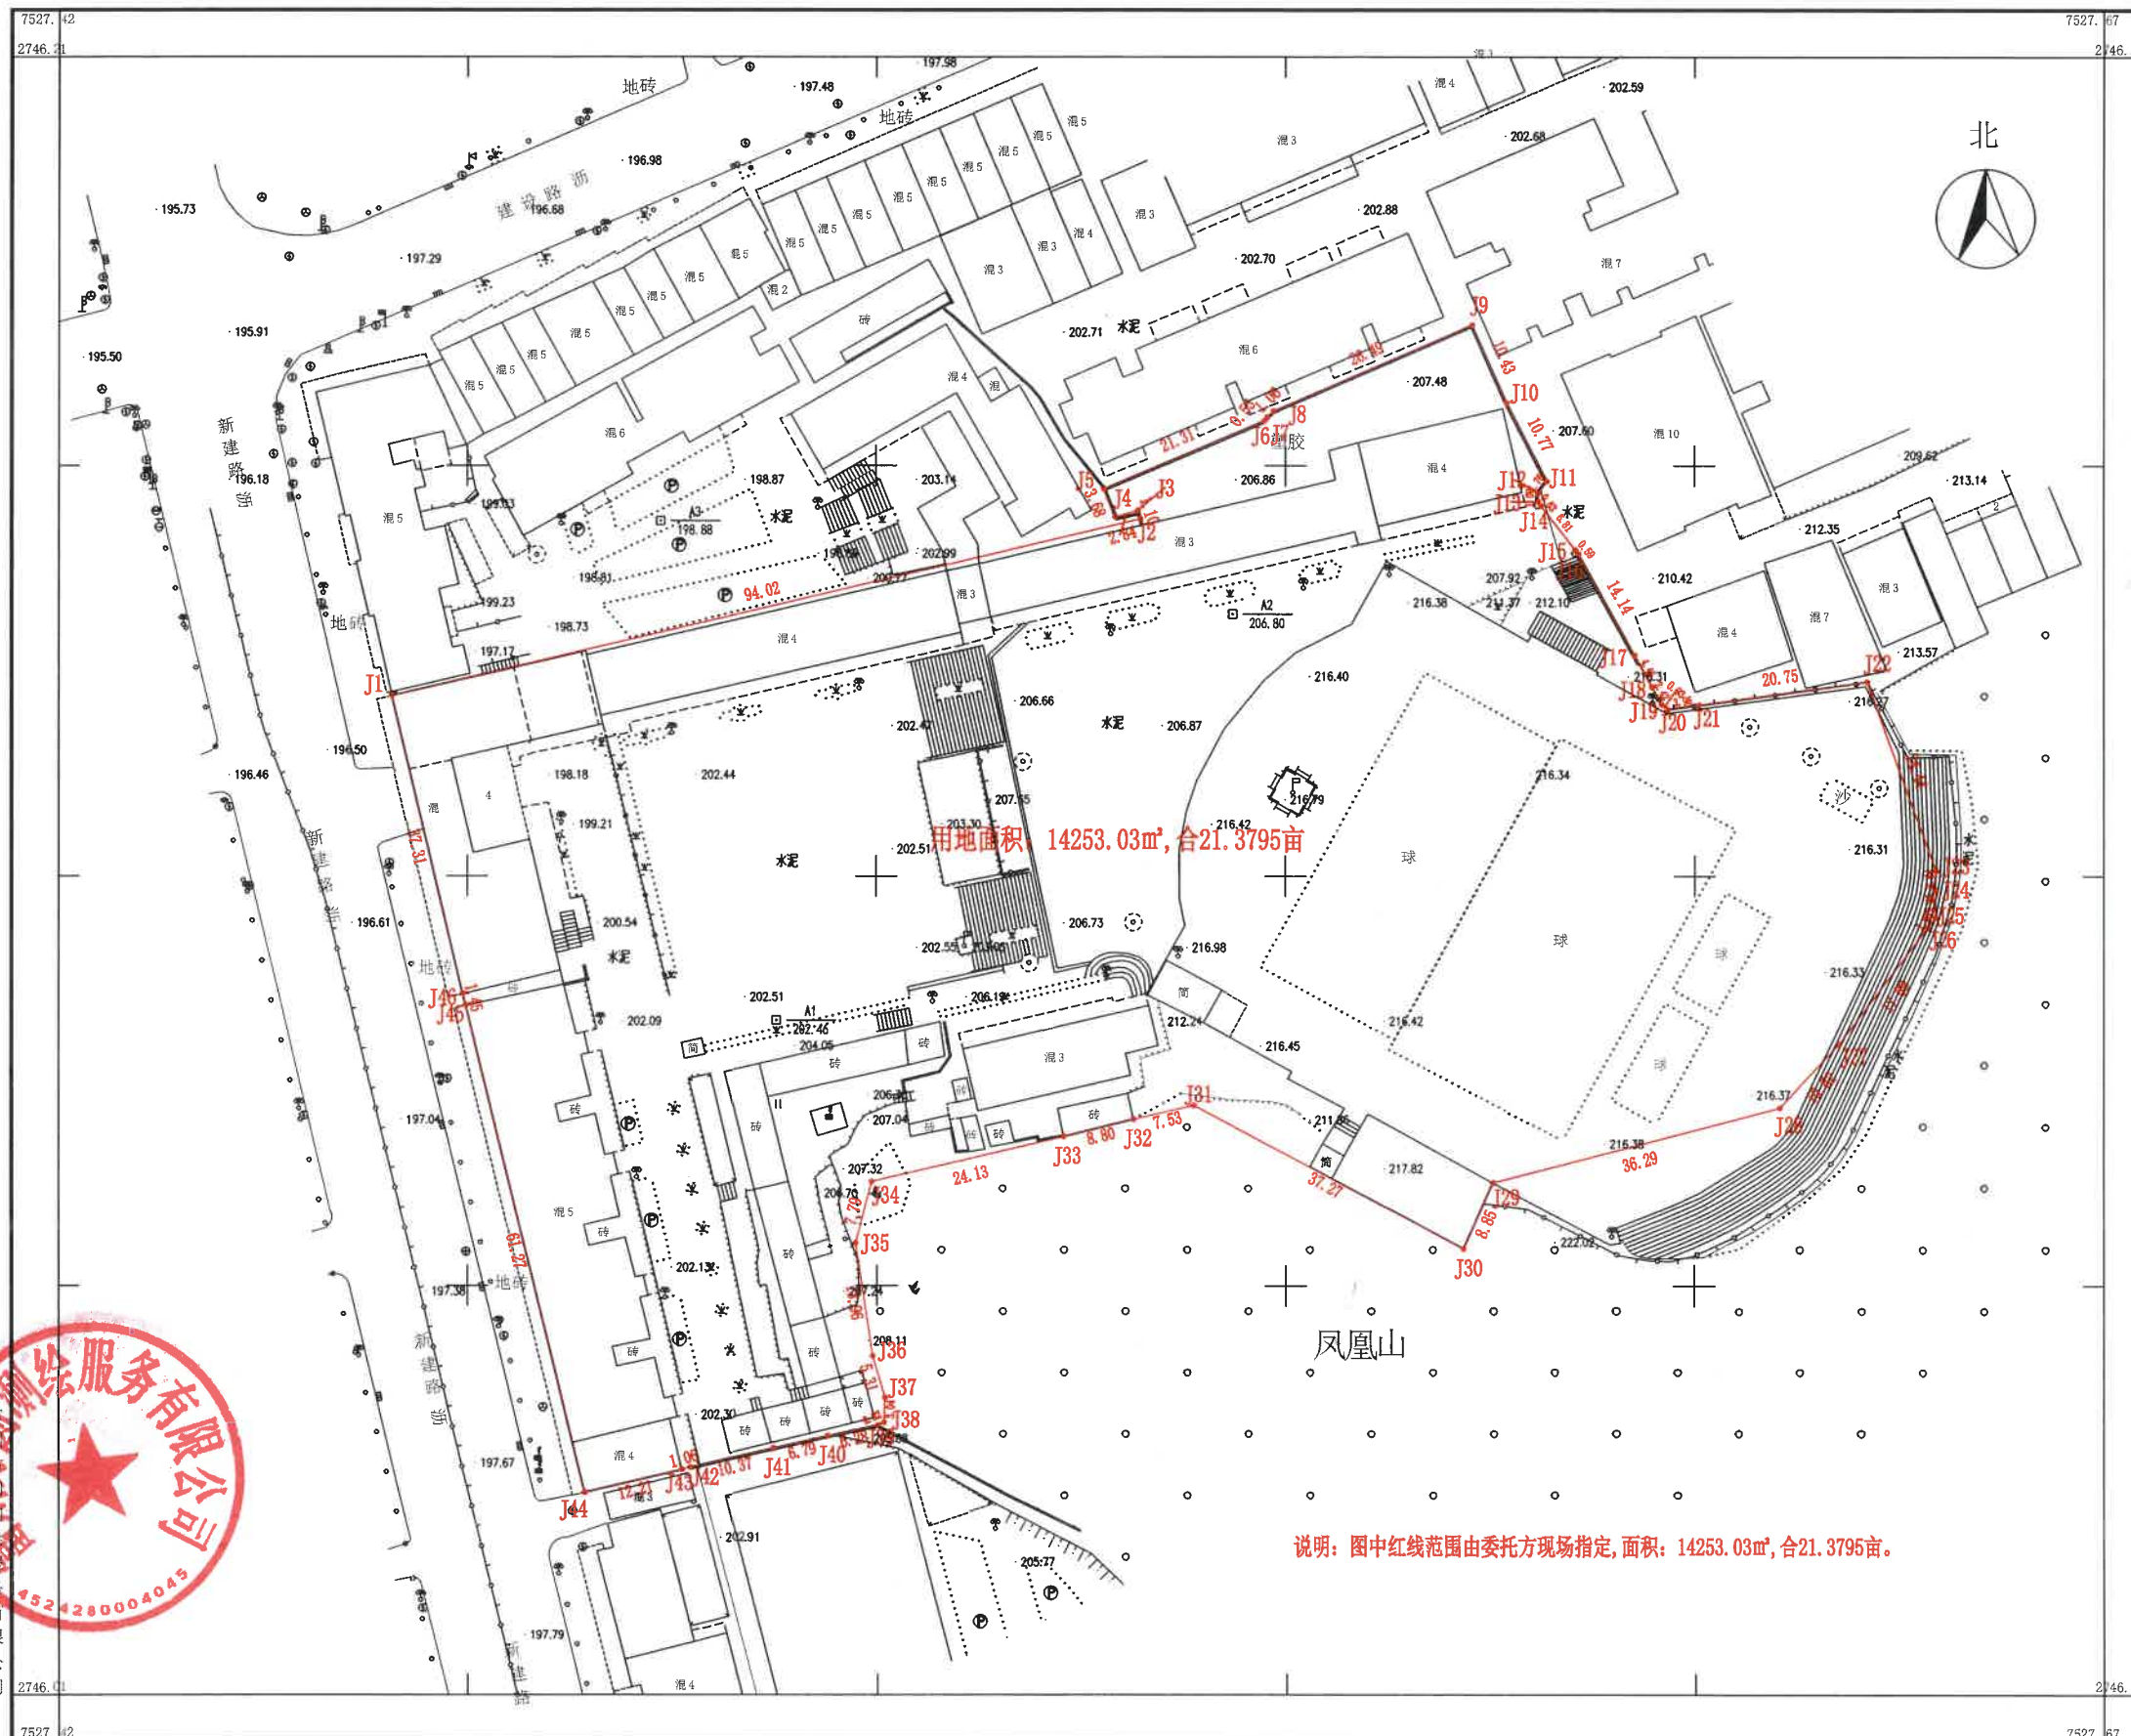

界址点坐标表

点号	X	Y	边长
J1	2746130.406	37527463.127	94.02
J2	2746151.964	37527554.645	1.10
J3	2746153.005	37527554.285	2.84
J4	2746152.212	37527551.556	3.68
J5	2746155.612	37527550.155	21.31
J6	2746163.979	37527569.757	0.55
J7	2746164.419	37527570.091	1.06
J8	2746165.147	37527570.862	26.49
J9	2746175.691	37527595.166	10.43
J10	2746166.155	37527599.387	10.77
J11	2746156.578	37527604.311	1.76
J12	2746155.168	37527603.257	1.09
J13	2746154.077	37527603.218	0.63
J14	2746153.566	37527603.590	6.81
J15	2746148.193	37527607.766	0.59
J16	2746147.739	37527608.144	14.14
J17	2746135.350	37527614.966	4.45
J18	2746131.450	37527617.108	2.42
J19	2746129.337	37527618.291	0.93
J20	2746128.742	37527619.004	3.95
J21	2746129.269	37527622.919	20.75
J22	2746132.081	37527643.479	24.44
J23	2746109.133	37527651.891	2.44
J24	2746106.693	37527651.871	3.25
J25	2746103.441	37527651.846	1.63
J26	2746102.146	37527650.855	17.89
J27	2746087.936	37527639.988	10.62
J28	2746080.174	37527632.744	36.29
J29	2746071.011	37527597.633	8.85
J30	2746062.956	37527593.961	37.27
J31	2746080.495	37527561.076	7.53
J32	2746078.807	37527553.741	8.80
J33	2746076.696	37527545.194	24.13
J34	2746071.192	37527521.697	7.79
J35	2746063.661	37527519.699	13.96
J36	2746049.857	37527521.787	5.31
J37	2746044.759	37527523.278	3.04
J38	2746041.724	37527523.165	0.82
J39	2746041.388	37527522.414	6.28
J40	2746040.087	37527516.274	6.79
J41	2746038.591	37527509.654	10.37
J42	2746036.244	37527499.555	1.06
J43	2746035.974	37527498.525	12.21
J44	2746033.175	37527486.638	61.27
J45	2746092.706	37527472.149	1.45
J46	2746094.114	37527471.795	37.31
J1	2746130.406	37527463.127	

说明：图中红线范围由委托方现场指定，面积：14253.03m²，合21.3795亩。

