


富川瑶族自治县富阳镇中心校（黄龙完小）宗地草图
2751.779-527.538

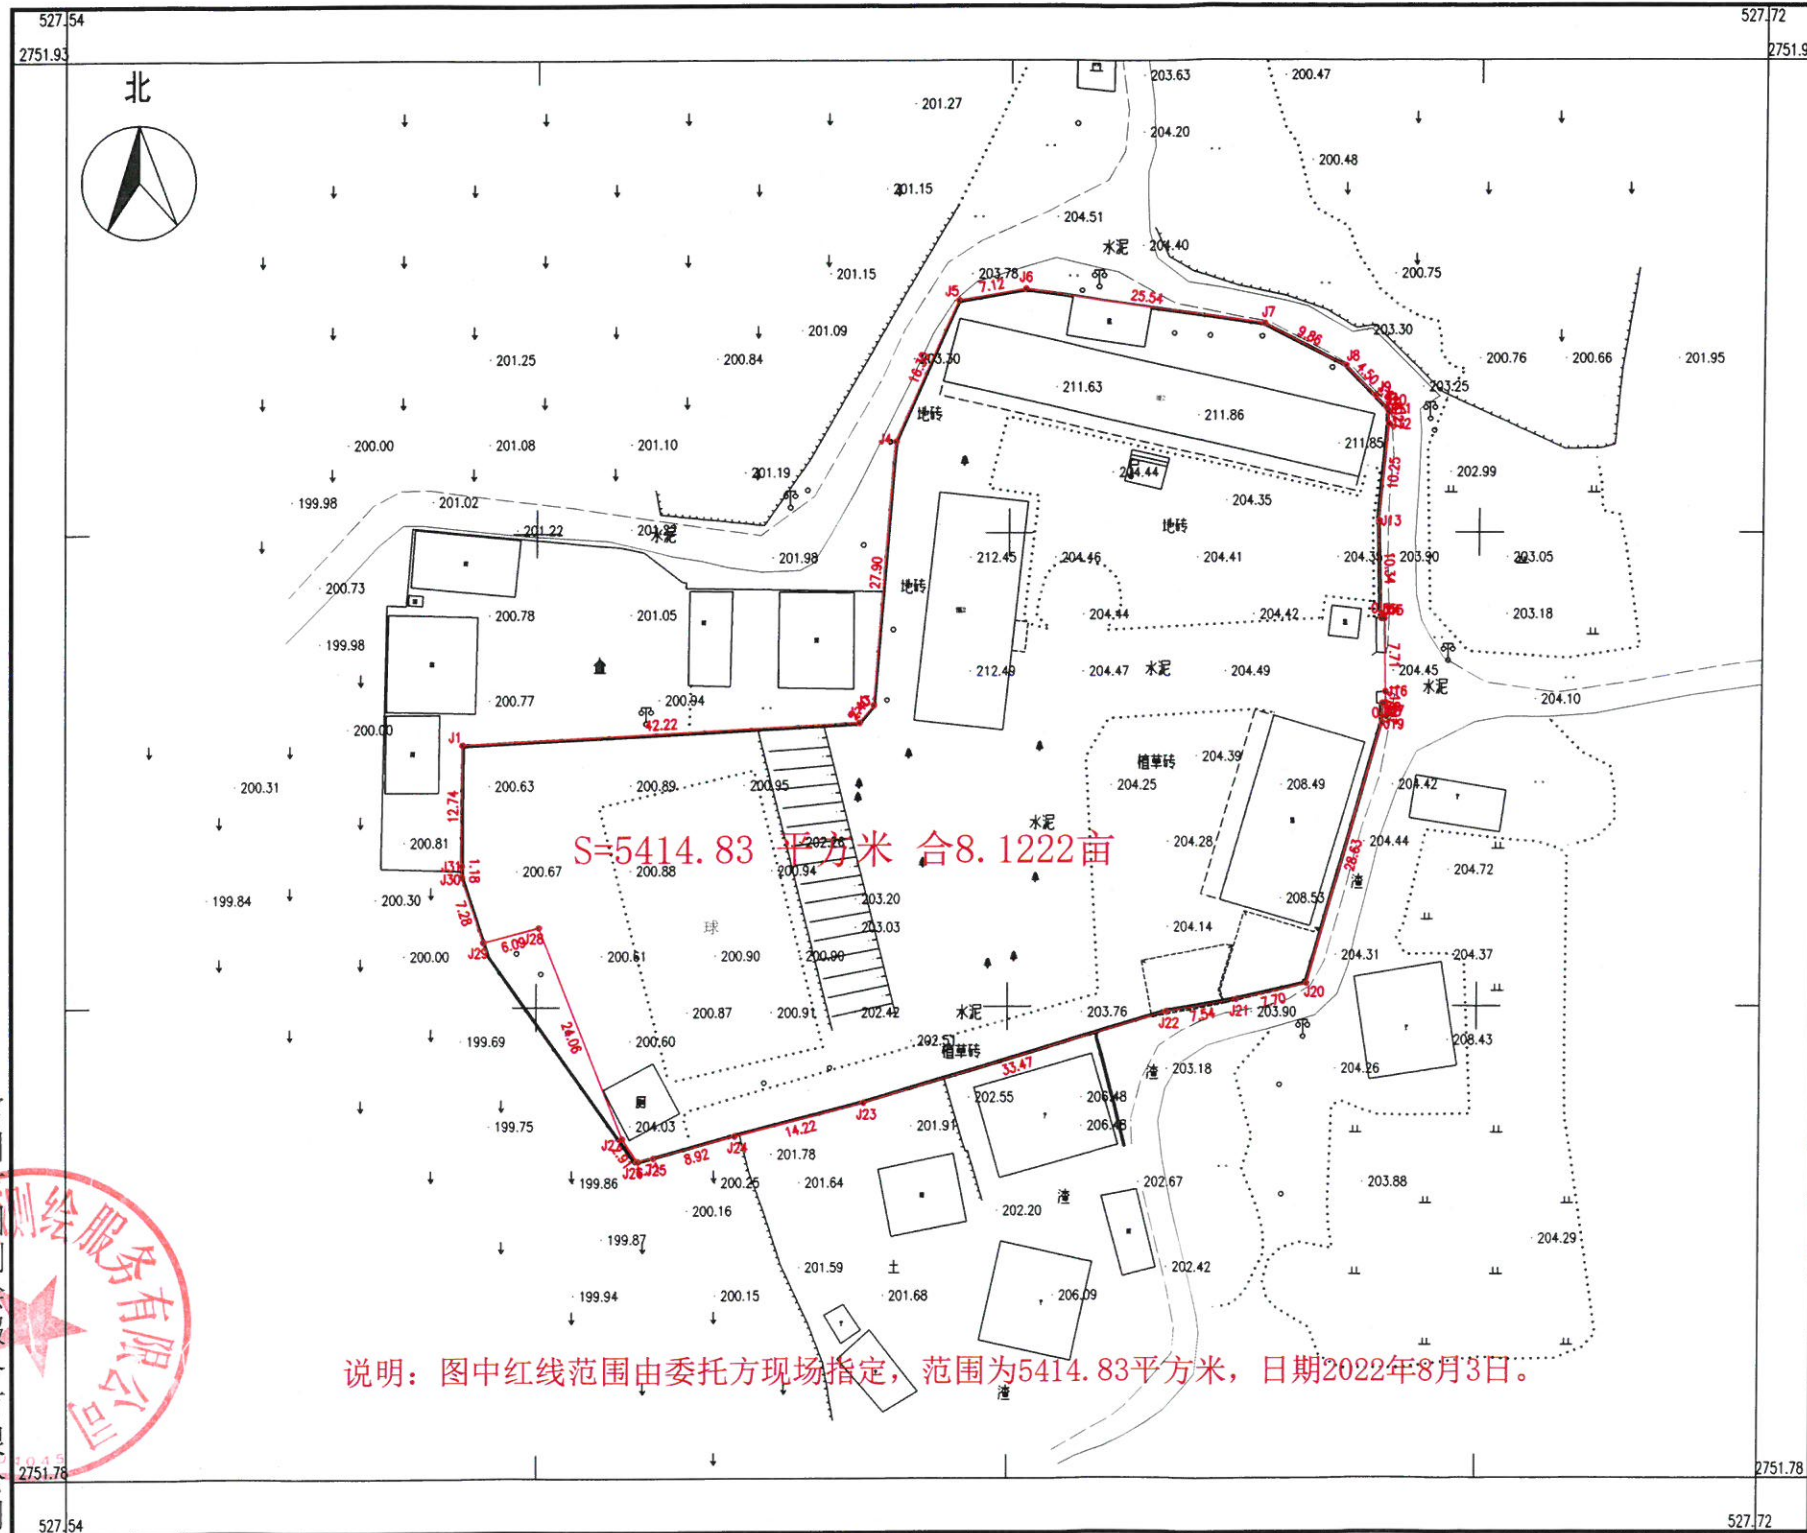

说明：图中红线范围由委托方现场指定，范围为5414.83平方米，日期2022年8月3日。

界址点坐标表

点号	X	Y	边长
J1	2751857.040	37527580.152	
J2	2751859.287	37527622.310	42.22
J3	2751861.133	37527623.841	2.40
J4	2751888.940	37527626.103	27.90
J5	2751903.878	37527632.627	16.30
J6	2751905.096	37527639.639	7.12
J7	2751901.410	37527664.911	25.54
J8	2751896.957	37527673.704	9.86
J9	2751893.782	37527676.899	4.50
J10	2751892.542	37527678.039	1.68
J11	2751892.033	37527678.303	0.57
J12	2751890.763	37527678.330	1.27
J13	2751880.559	37527677.374	10.25
J14	2751870.219	37527677.666	10.34
J15	2751870.196	37527678.015	0.35
J16	2751862.490	37527678.141	7.71
J17	2751861.298	37527678.171	1.19
J18	2751861.282	37527677.851	0.32
J19	2751859.215	37527677.826	2.07
J20	2751831.724	37527669.841	28.63
J21	2751830.062	37527662.327	7.70
J22	2751828.753	37527654.905	7.54
J23	2751819.162	37527622.838	33.47
J24	2751815.653	37527609.055	14.22
J25	2751813.322	37527600.442	8.92
J26	2751812.963	37527598.768	1.71
J27	2751815.386	37527597.165	2.91
J28	2751837.753	37527588.296	24.06
J29	2751836.207	37527582.410	6.09
J30	2751843.120	37527580.130	7.28
J31	2751844.296	37527580.130	1.18
J1	2751857.040	37527580.152	12.74
S=5414.83 平方米 合8.1222亩			

富川方圆测绘服务有限公司
富川 4524288

2000国家大地坐标系
1985国家高程基准，等高距1米
2007版图式
2022年8月

1:800

附注：测量员：邓楠
绘图员：黄光临
审核员：林杰