


富川瑶族自治县富阳镇中心校（铁耕完小）宗地草图

2753.260-531.543

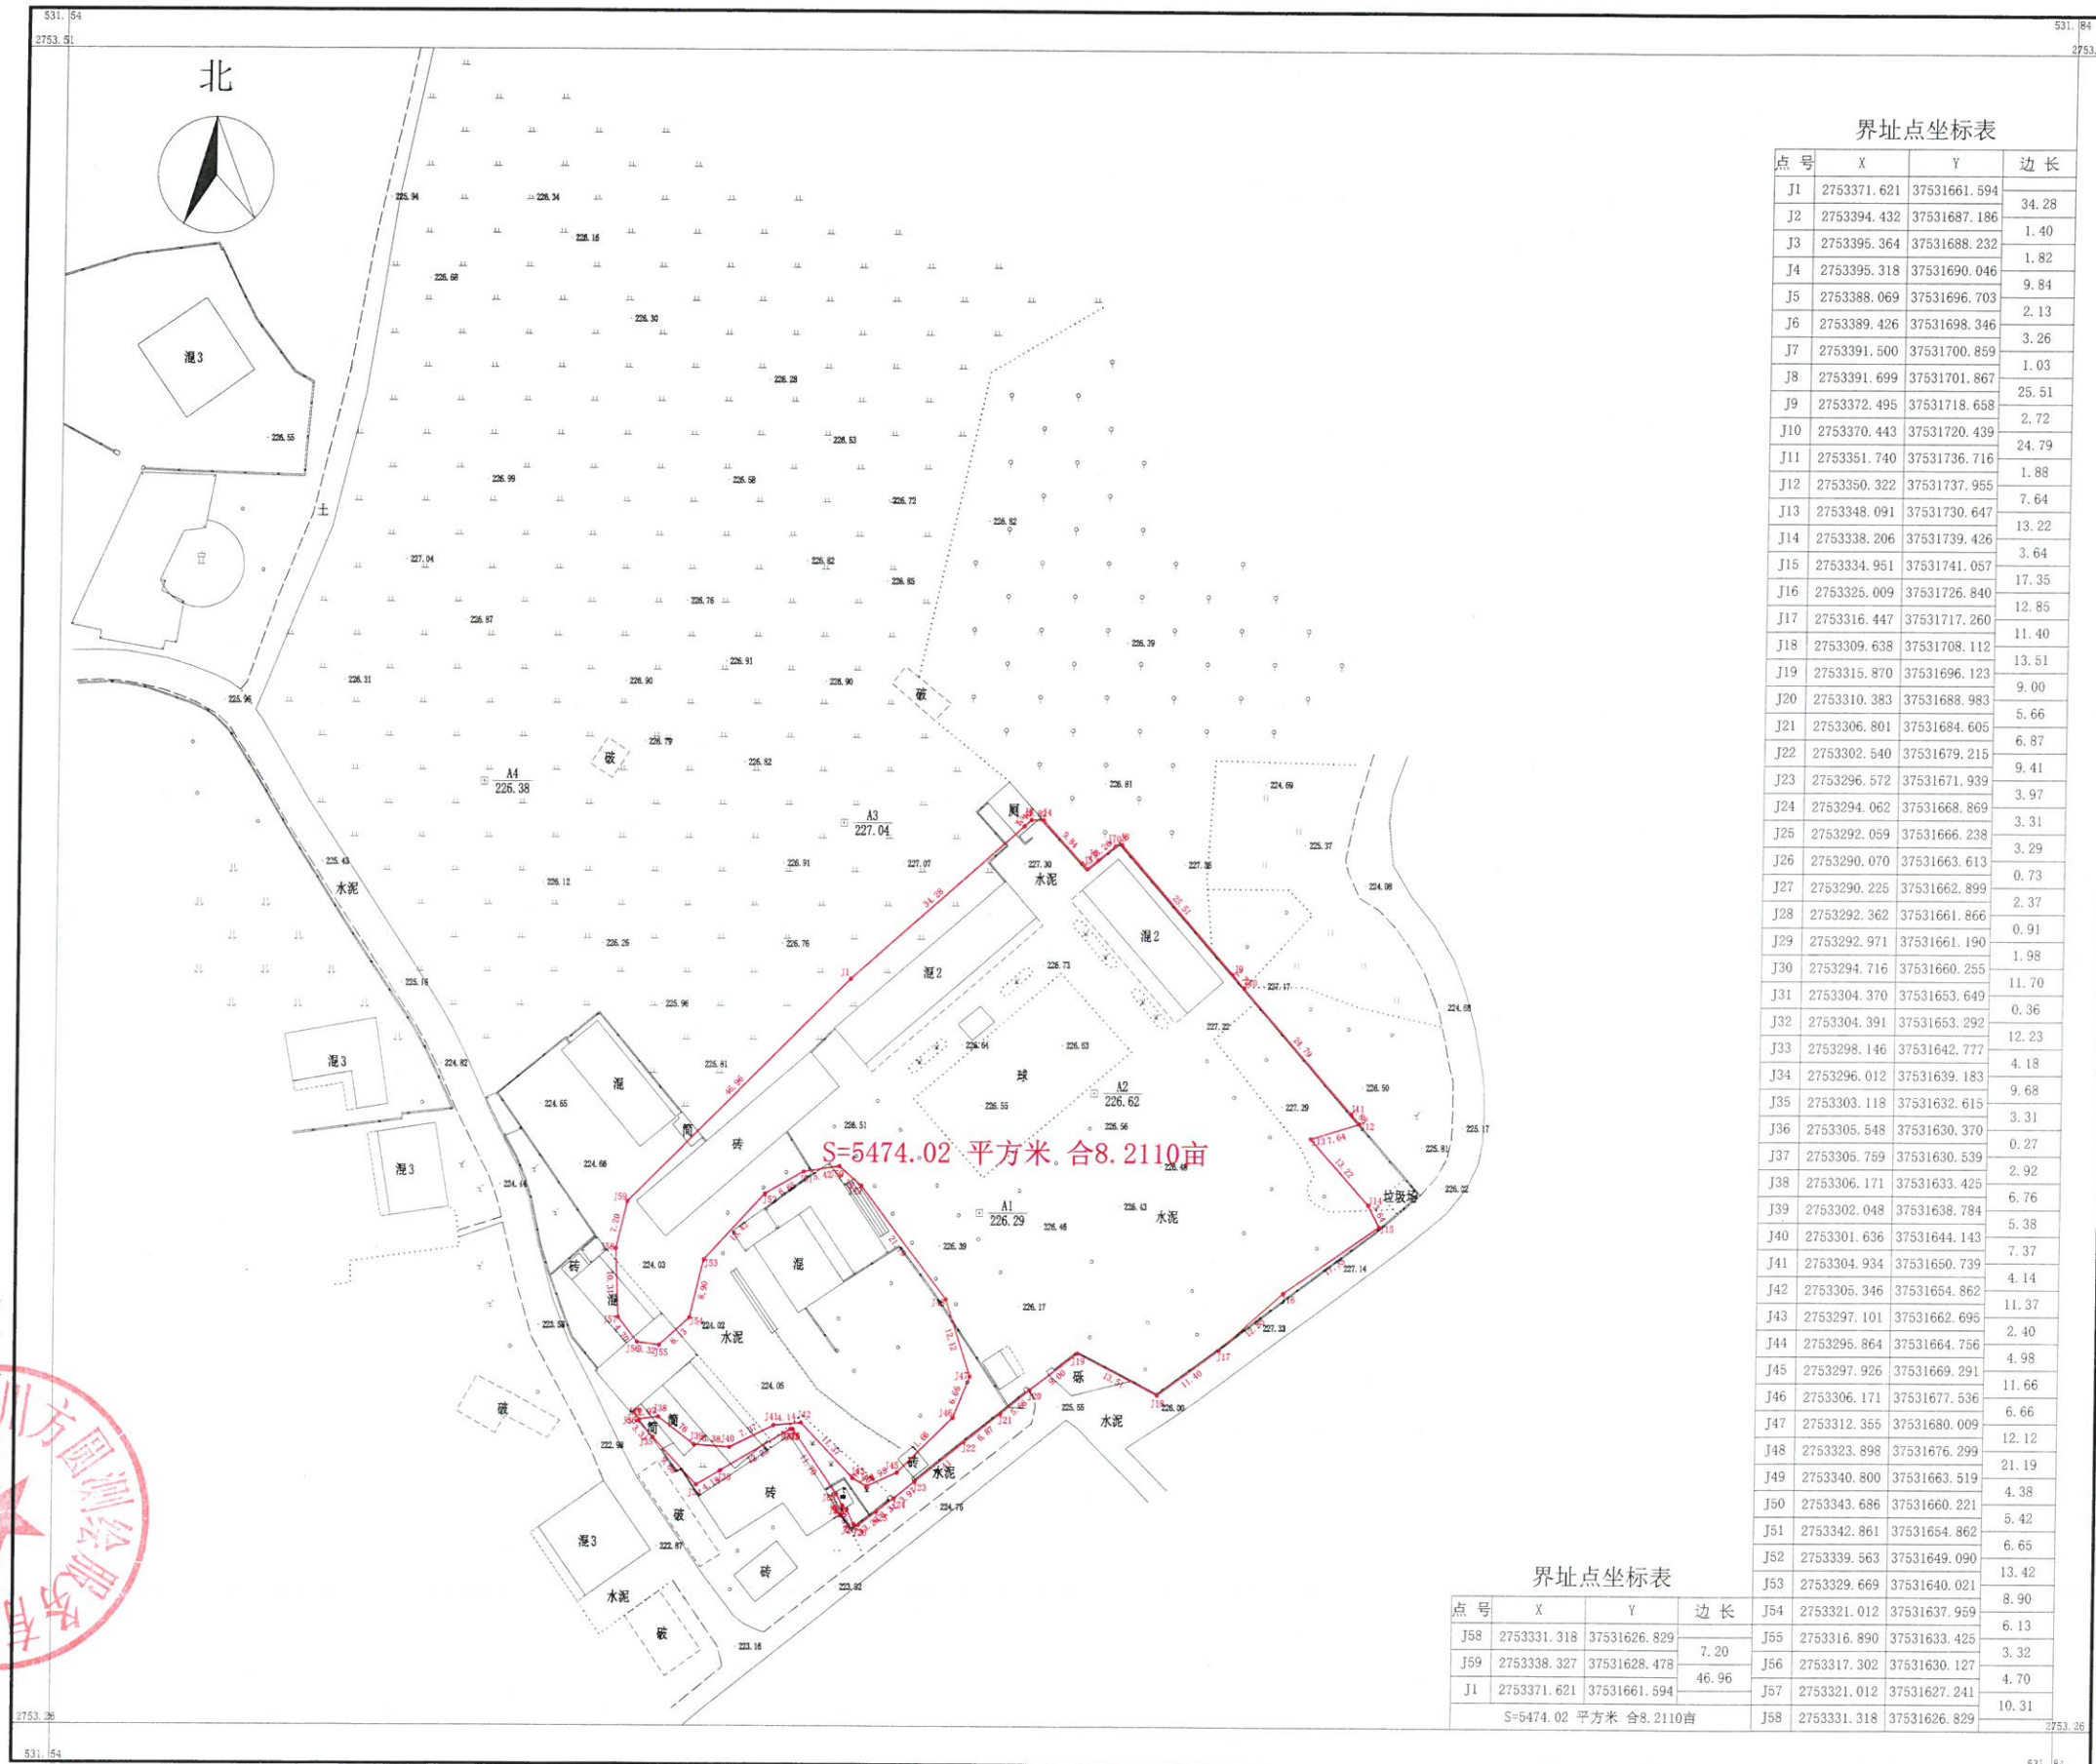

界址点坐标表

| 点号 | X | Y | 边长 |
|-----|-------------|--------------|-------|
| J1 | 2753371.621 | 37531661.594 | 34.28 |
| J2 | 2753394.432 | 37531687.186 | 1.40 |
| J3 | 2753395.364 | 37531688.232 | 1.82 |
| J4 | 2753395.318 | 37531690.046 | 9.84 |
| J5 | 2753388.069 | 37531696.703 | 2.13 |
| J6 | 2753389.426 | 37531698.346 | 3.26 |
| J7 | 2753391.500 | 37531700.859 | 1.03 |
| J8 | 2753391.699 | 37531701.867 | 25.51 |
| J9 | 2753372.495 | 37531718.658 | 2.72 |
| J10 | 2753370.443 | 37531720.439 | 24.79 |
| J11 | 2753351.740 | 37531736.716 | 1.88 |
| J12 | 2753350.322 | 37531737.955 | 7.64 |
| J13 | 2753348.091 | 37531730.647 | 13.22 |
| J14 | 2753338.206 | 37531739.426 | 3.64 |
| J15 | 2753334.951 | 37531741.057 | 17.35 |
| J16 | 2753325.009 | 37531726.840 | 12.85 |
| J17 | 2753316.447 | 37531717.260 | 11.40 |
| J18 | 2753309.638 | 37531708.112 | 13.51 |
| J19 | 2753315.870 | 37531696.123 | 9.00 |
| J20 | 2753310.383 | 37531688.983 | 5.66 |
| J21 | 2753306.801 | 37531684.605 | 6.87 |
| J22 | 2753302.540 | 37531679.215 | 9.41 |
| J23 | 2753296.572 | 37531671.939 | 3.97 |
| J24 | 2753294.062 | 37531668.869 | 3.31 |
| J25 | 2753292.059 | 37531666.238 | 3.29 |
| J26 | 2753290.070 | 37531663.613 | 0.73 |
| J27 | 2753290.225 | 37531662.899 | 2.37 |
| J28 | 2753292.362 | 37531661.866 | 0.91 |
| J29 | 2753292.971 | 37531661.190 | 1.98 |
| J30 | 2753294.716 | 37531660.255 | 11.70 |
| J31 | 2753304.370 | 37531653.649 | 0.36 |
| J32 | 2753304.391 | 37531653.292 | 12.23 |
| J33 | 2753298.146 | 37531642.777 | 4.18 |
| J34 | 2753296.012 | 37531639.183 | 9.68 |
| J35 | 2753303.118 | 37531632.615 | 3.31 |
| J36 | 2753305.548 | 37531630.370 | 0.27 |
| J37 | 2753305.759 | 37531630.539 | 2.92 |
| J38 | 2753306.171 | 37531633.425 | 6.76 |
| J39 | 2753302.048 | 37531638.784 | 5.38 |
| J40 | 2753301.636 | 37531644.143 | 7.37 |
| J41 | 2753304.934 | 37531650.739 | 4.14 |
| J42 | 2753305.346 | 37531654.862 | 11.37 |
| J43 | 2753297.101 | 37531662.695 | 2.40 |
| J44 | 2753295.864 | 37531664.756 | 4.98 |
| J45 | 2753297.926 | 37531669.291 | 11.66 |
| J46 | 2753306.171 | 37531677.536 | 6.66 |
| J47 | 2753312.355 | 37531680.009 | 12.12 |
| J48 | 2753323.898 | 37531676.299 | 21.19 |
| J49 | 2753340.800 | 37531663.519 | 4.38 |
| J50 | 2753343.686 | 37531660.221 | 5.42 |
| J51 | 2753342.861 | 37531654.862 | 6.65 |
| J52 | 2753339.563 | 37531649.090 | 13.42 |
| J53 | 2753329.669 | 37531640.021 | 8.90 |
| J54 | 2753321.012 | 37531637.959 | 6.13 |
| J58 | 2753331.318 | 37531626.829 | 7.20 |
| J59 | 2753338.327 | 37531628.478 | 46.96 |
| J1 | 2753371.621 | 37531661.594 | 4.70 |
| J57 | 2753321.012 | 37531627.241 | 10.31 |
| J58 | 2753331.318 | 37531626.829 | |

界址点坐标表

| 点号 | X | Y | 边长 |
|-----|-------------|--------------|-------|
| J58 | 2753331.318 | 37531626.829 | 7.20 |
| J59 | 2753338.327 | 37531628.478 | 46.96 |
| J1 | 2753371.621 | 37531661.594 | |
| J57 | 2753321.012 | 37531627.241 | |
| J58 | 2753331.318 | 37531626.829 | |

S=5474.02 平方米 合8.2110亩



富川方圆测绘服务有限公司

2000国家大地坐标系
1985国家高程基准，等间距1米
2007图式
2022年8月

1:1000

测量员：邓楠
绘图员：何坤
审核员：林杰