


富川瑶族自治县富阳镇江塘完全小学宗地草图

2753.938-37526.655

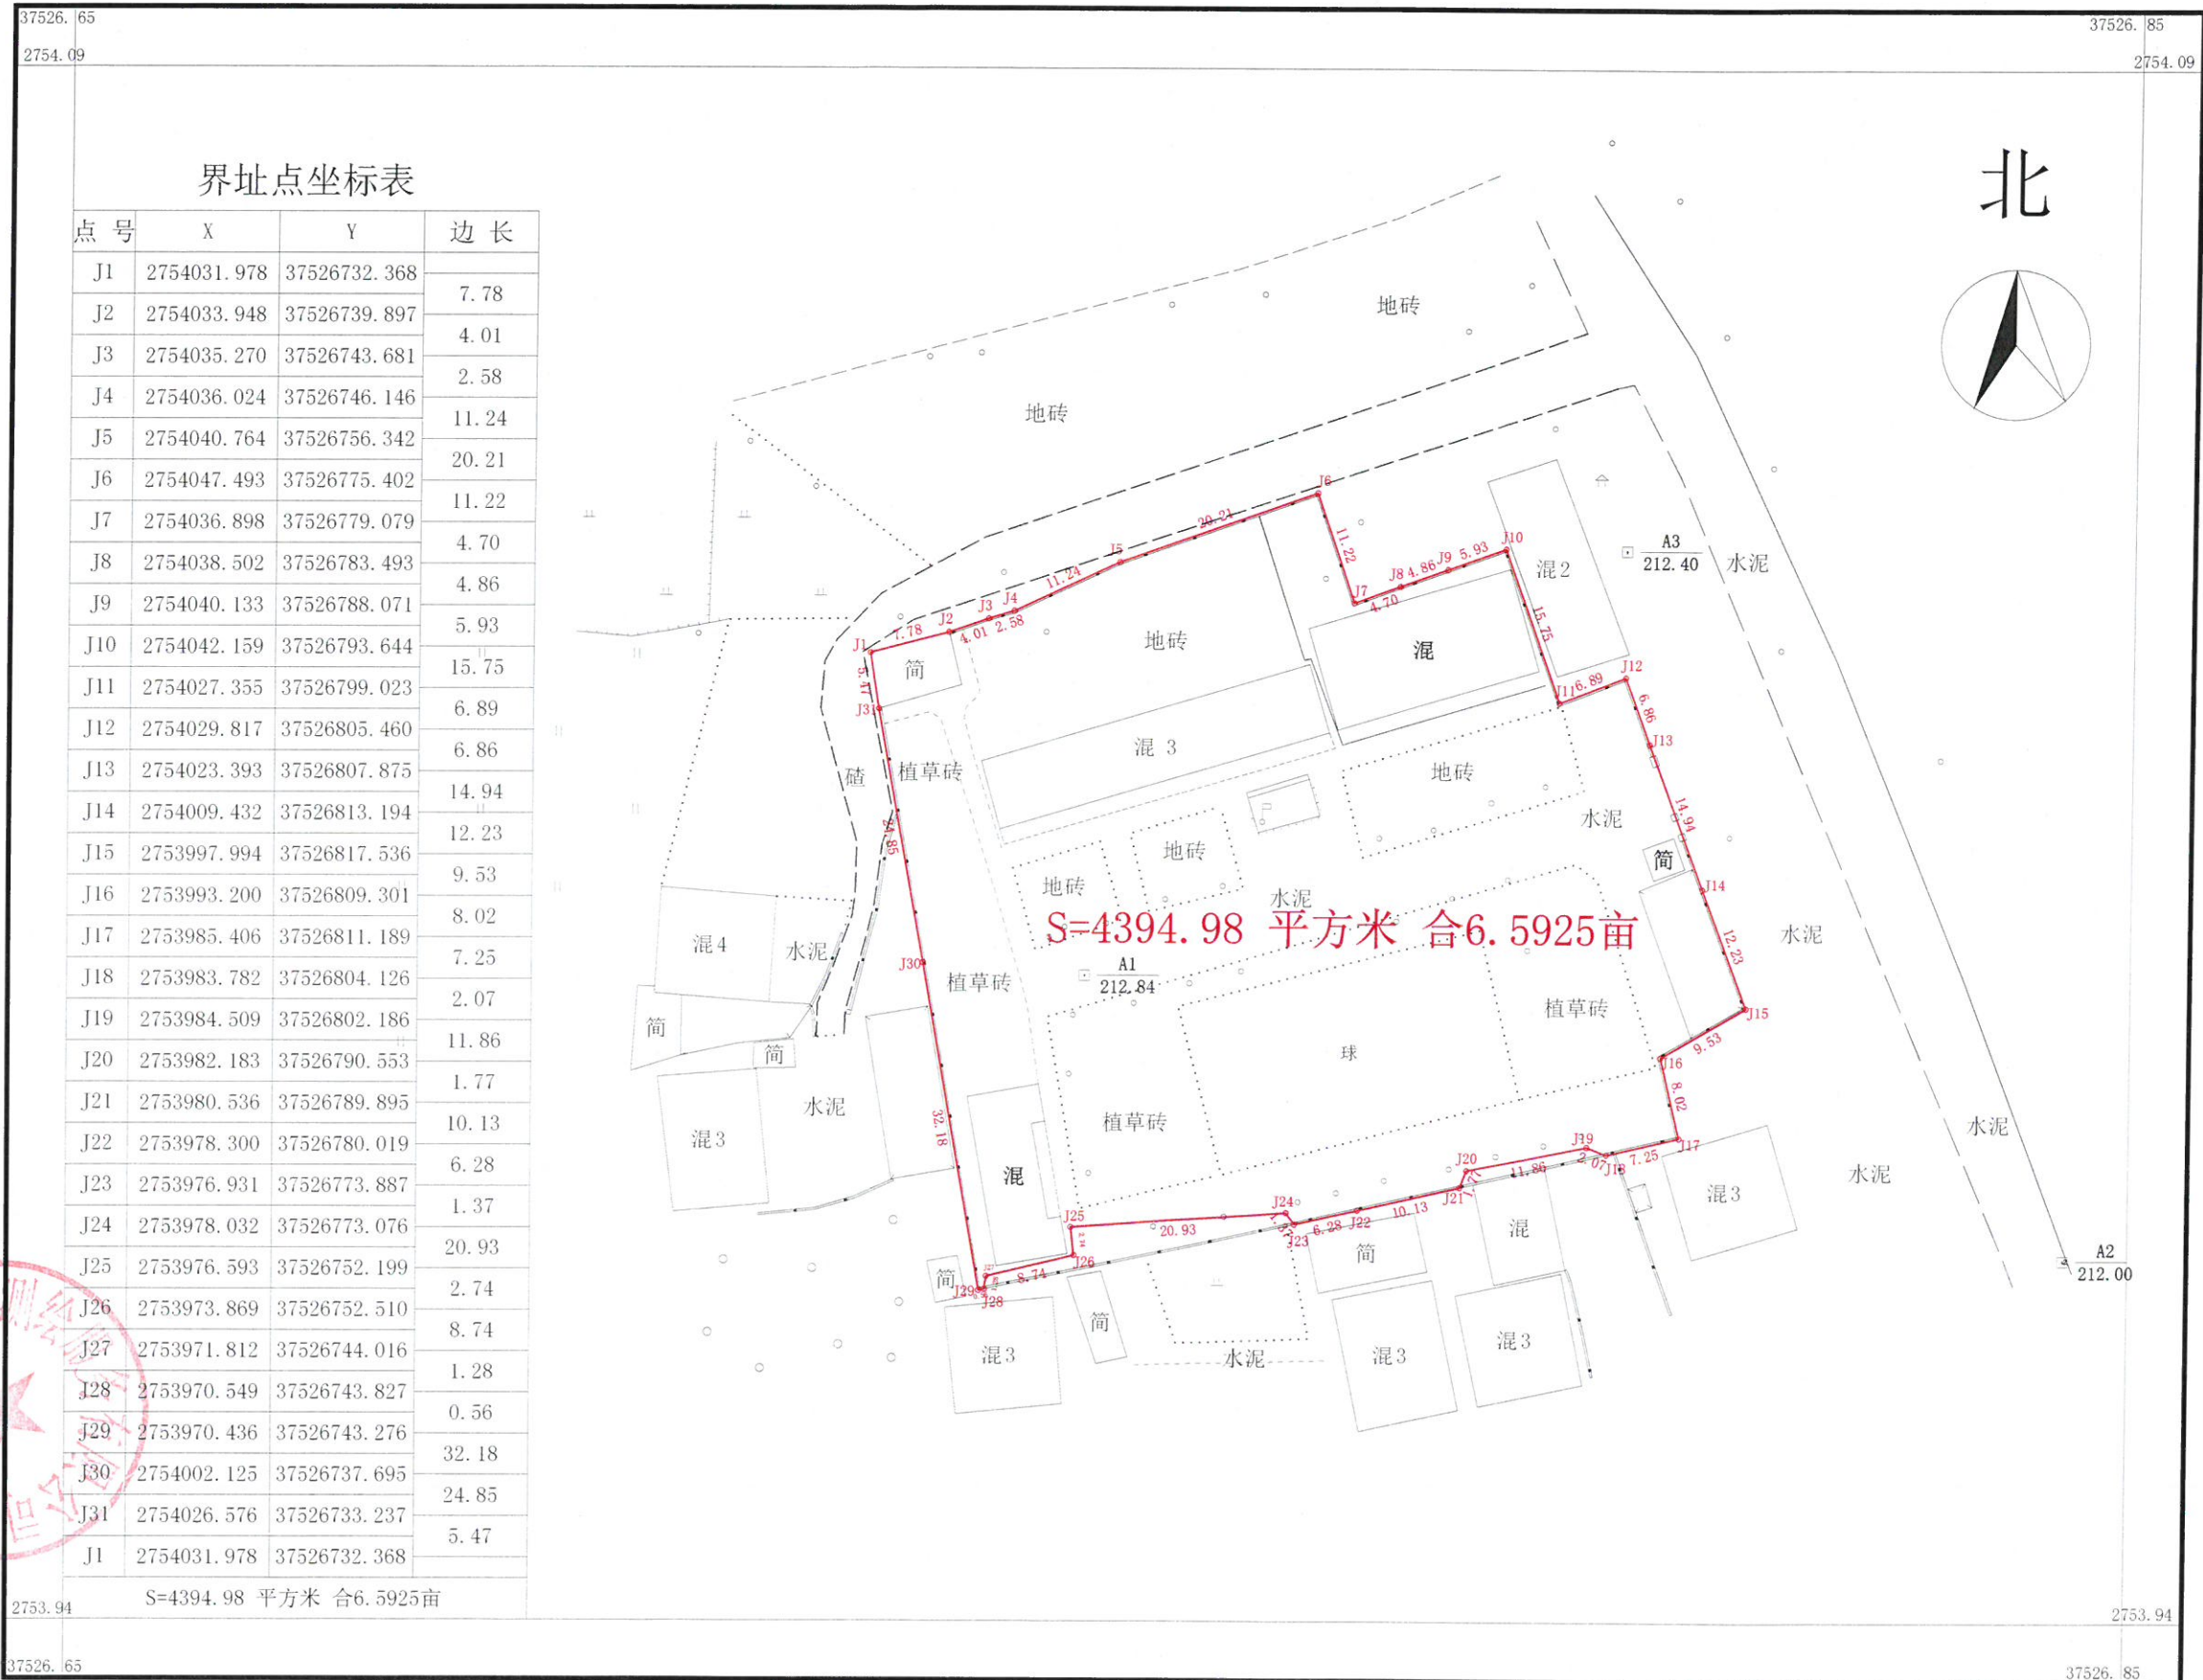

界址点坐标表

点号	X	Y	边长
J1	2754031.978	37526732.368	7.78
J2	2754033.948	37526739.897	4.01
J3	2754035.270	37526743.681	2.58
J4	2754036.024	37526746.146	11.24
J5	2754040.764	37526756.342	20.21
J6	2754047.493	37526775.402	11.22
J7	2754036.898	37526779.079	4.70
J8	2754038.502	37526783.493	4.86
J9	2754040.133	37526788.071	5.93
J10	2754042.159	37526793.644	15.75
J11	2754027.355	37526799.023	6.89
J12	2754029.817	37526805.460	6.86
J13	2754023.393	37526807.875	14.94
J14	2754009.432	37526813.194	12.23
J15	2753997.994	37526817.536	9.53
J16	2753993.200	37526809.301	8.02
J17	2753985.406	37526811.189	7.25
J18	2753983.782	37526804.126	2.07
J19	2753984.509	37526802.186	11.86
J20	2753982.183	37526790.553	1.77
J21	2753980.536	37526789.895	10.13
J22	2753978.300	37526780.019	6.28
J23	2753976.931	37526773.887	1.37
J24	2753978.032	37526773.076	20.93
J25	2753976.593	37526752.199	2.74
J26	2753973.869	37526752.510	8.74
J27	2753971.812	37526744.016	1.28
J28	2753970.549	37526743.827	0.56
J29	2753970.436	37526743.276	32.18
J30	2754002.125	37526737.695	24.85
J31	2754026.576	37526733.237	5.47
J1	2754031.978	37526732.368	

S=4394.98 平方米 合6.5925亩



富川方圆测绘服务有限公司

2000国家大地坐标系
1985国家高程基准，等高距为1米
2007年版式
2024年06月

1:700

测量员: 黄光临
绘图员: 钟先杰
审核员: 林杰