


富川瑶族自治县富阳镇中心校（大围完小）宗地草图

2753.595-524.520

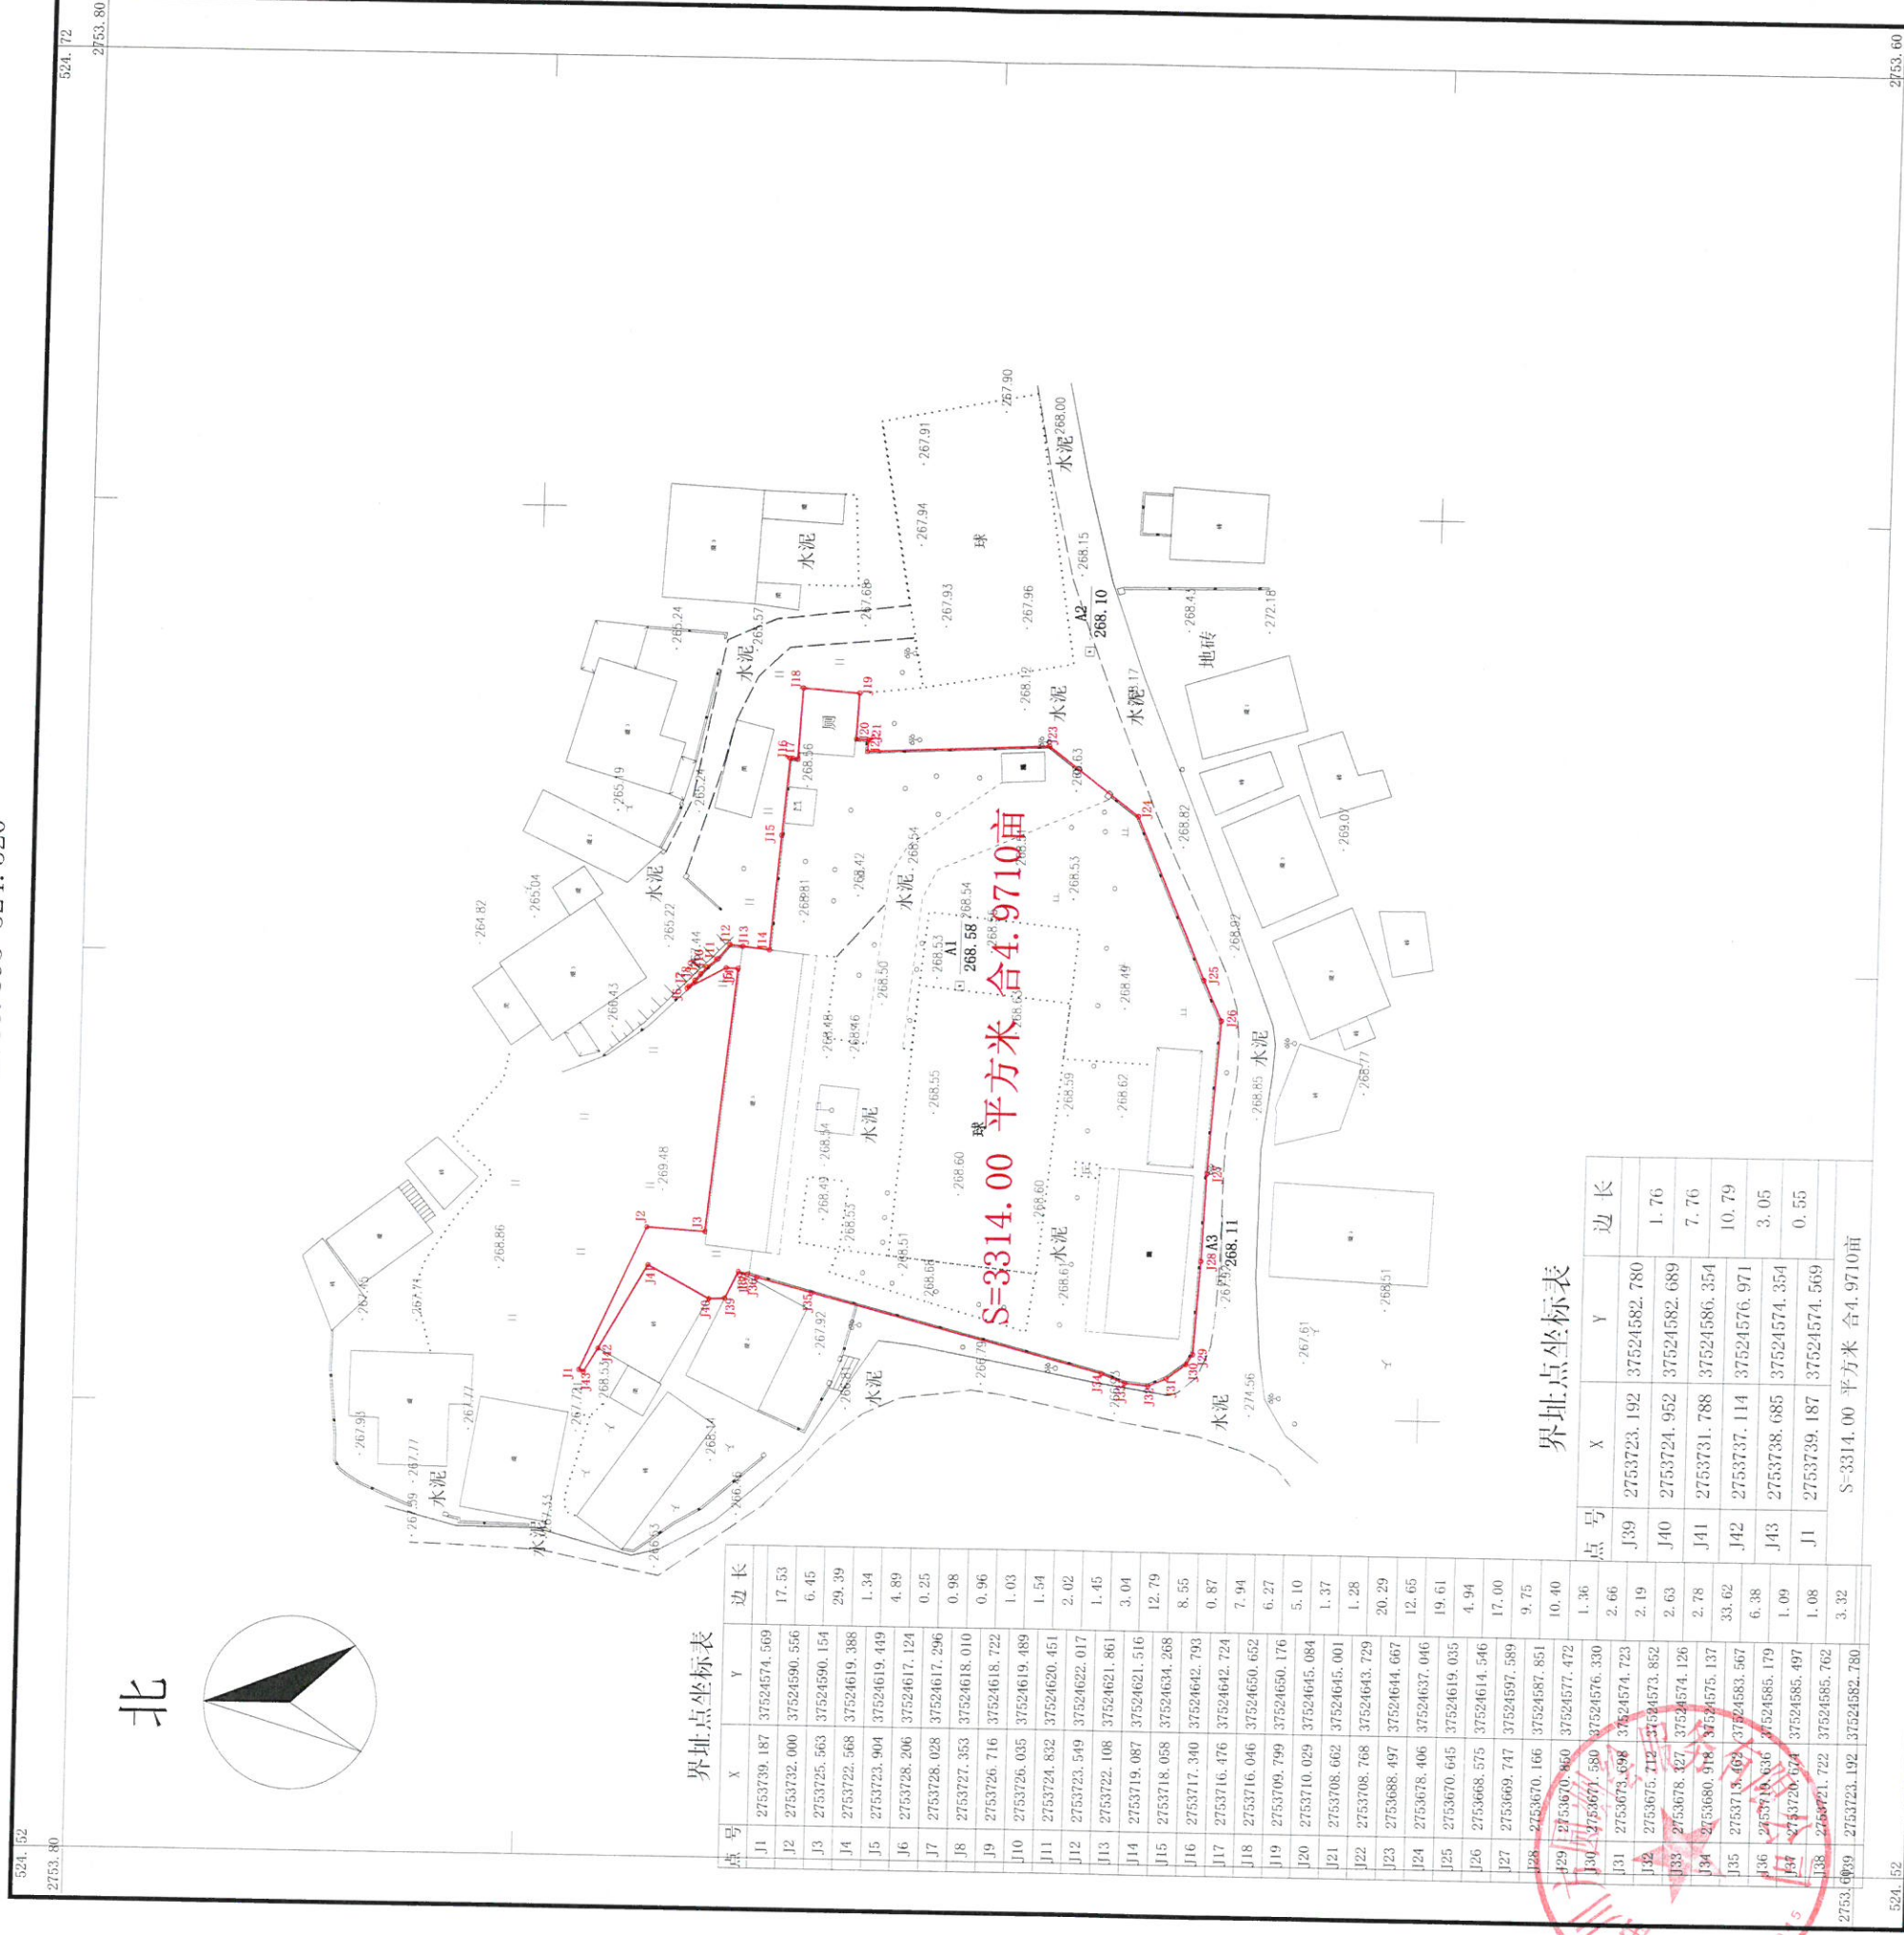

界址点坐标表

点号	X	Y	边长
J1	2753739.187	37524574.569	17.53
J2	2753732.000	37524590.556	6.45
J3	2753725.563	37524590.154	29.39
J4	2753722.568	37524619.388	1.34
J5	2753723.904	37524619.449	4.89
J6	2753728.206	37524617.124	0.25
J7	2753728.028	37524617.296	0.98
J8	2753727.353	37524618.010	0.96
J9	2753726.716	37524618.722	1.03
J10	2753726.035	37524619.489	1.54
J11	2753724.832	37524620.451	2.02
J12	2753723.549	37524622.017	1.45
J13	2753722.108	37524621.861	3.04
J14	2753719.087	37524621.516	12.79
J15	2753718.058	37524634.293	8.55
J16	2753717.340	37524642.724	0.87
J17	2753716.476	37524642.724	7.94
J18	2753716.046	37524650.652	6.27
J19	2753709.799	37524650.176	5.10
J20	2753710.029	37524645.084	1.37
J21	2753708.662	37524645.001	1.28
J22	2753708.768	37524643.729	20.29
J23	2753688.497	37524644.667	12.65
J24	2753678.406	37524637.046	19.61
J25	2753670.645	37524619.035	4.94
J26	2753668.575	37524614.546	17.00
J27	2753669.747	37524597.589	9.75
J28	2753670.166	37524587.851	10.40
J29	2753670.860	37524577.472	1.36
J30	2753671.580	37524576.330	2.66
J31	2753673.698	37524574.723	2.19
J32	2753675.212	37524573.852	2.63
J33	2753678.427	37524574.126	2.78
J34	2753680.918	37524575.137	33.62
J35	2753718.469	37524583.567	6.38
J36	2753718.636	37524585.179	1.09
J37	2753720.074	37524585.497	1.08
J38	2753721.722	37524585.762	3.32
J39	2753723.192	37524582.780	
J40	2753724.952	37524582.689	1.76
J41	2753731.788	37524586.354	7.76
J42	2753737.114	37524576.971	10.79
J43	2753738.685	37524574.354	3.05
J1	2753739.187	37524574.569	0.55
S=3314.00 平方米 合4.9710亩			

界址点坐标表

点号	X	Y	边长
J39	2753723.192	37524582.780	
J40	2753724.952	37524582.689	1.76
J41	2753731.788	37524586.354	7.76
J42	2753737.114	37524576.971	10.79
J43	2753738.685	37524574.354	3.05
J1	2753739.187	37524574.569	0.55
S=3314.00 平方米 合4.9710亩			

2000国家大地坐标系
1985国家高程基准，等高距1米
2007版图式
2022年7月

1:800

附注：
测量员：黄光临
绘图员：钟先杰
审核员：林杰